


3/4" AND 1" WATER TAP AND METER DETAIL

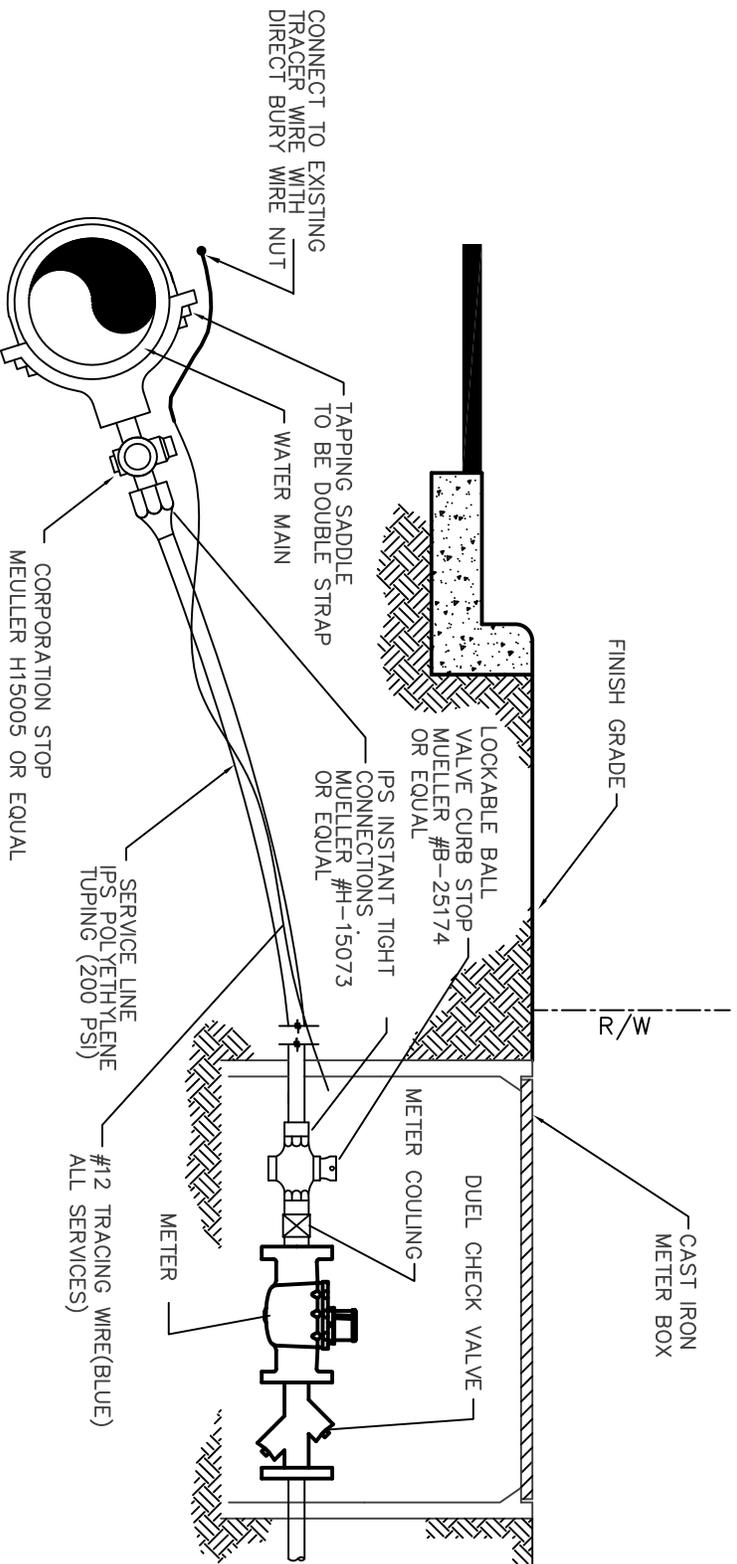

- NOTES:
2. SERVICE LINE TO BE IRON PIPE SIZE POLYETHYLENE 200PSI.
 3. WATER METER PROVIDED BY TOWN OF LEXINGTON.